


THERMALLY INSULATED ACCESSIBLE FLAT ROOF

INVERED ROOF

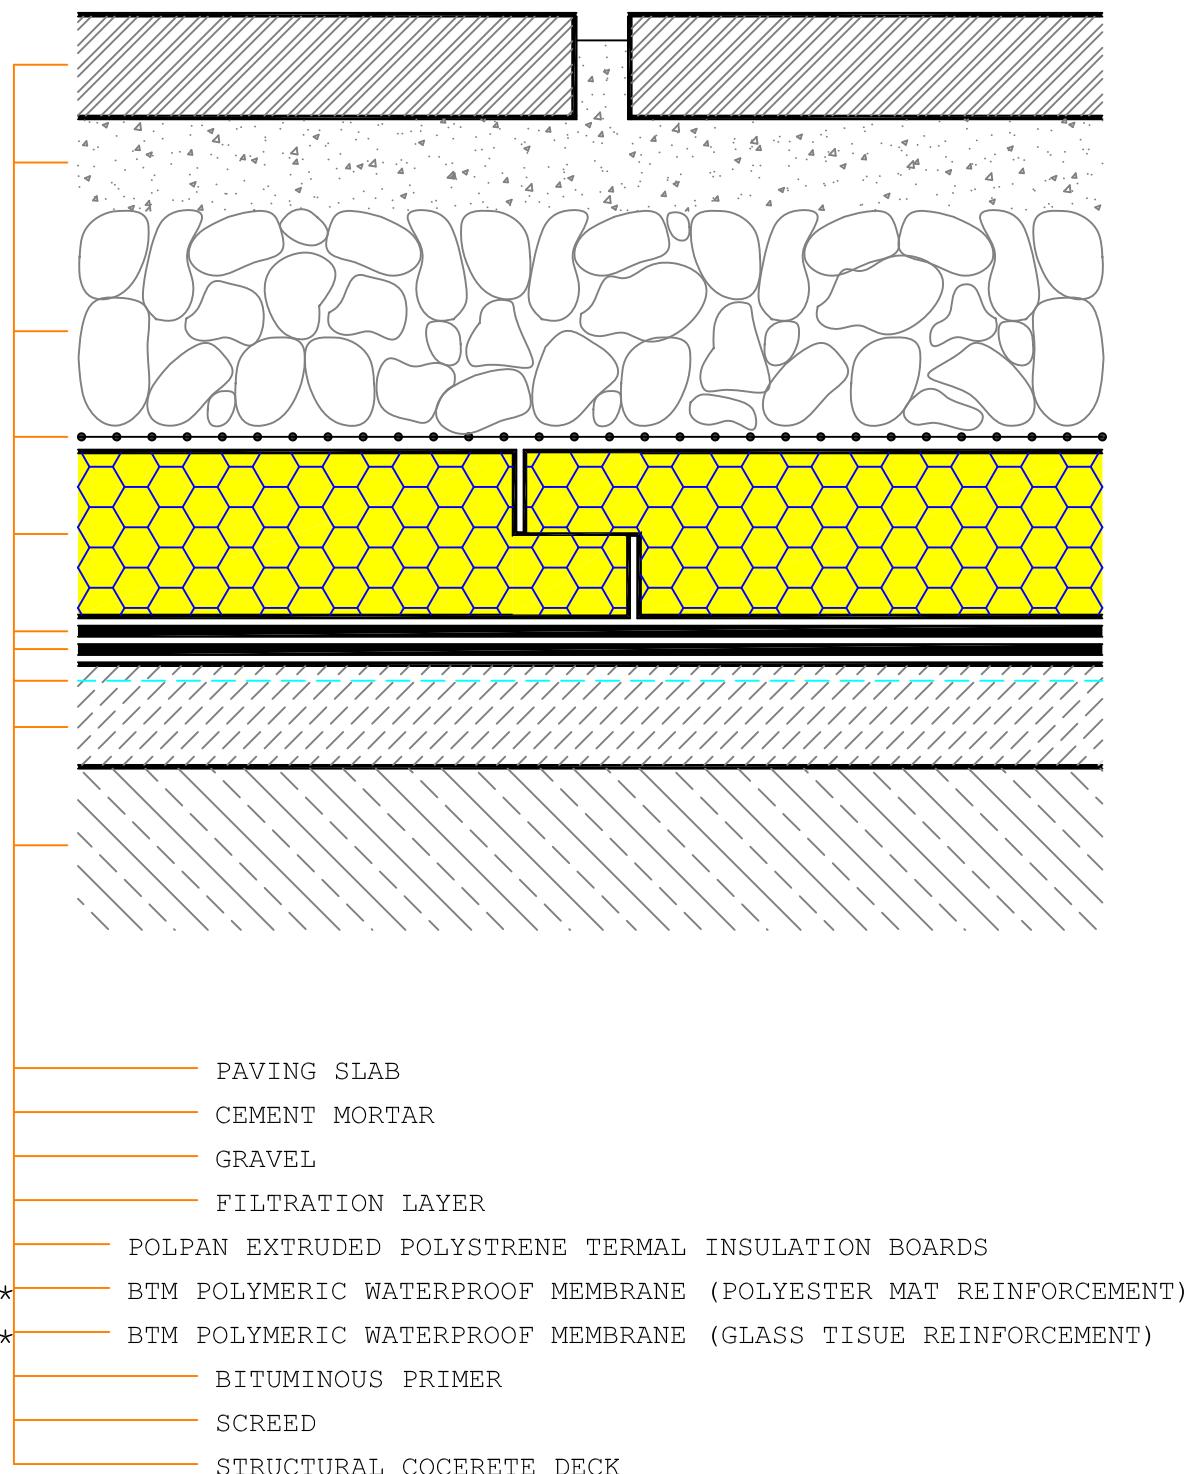

not to scale