


## EXTERNAL TANKING 2<sup>nd</sup> STAGE

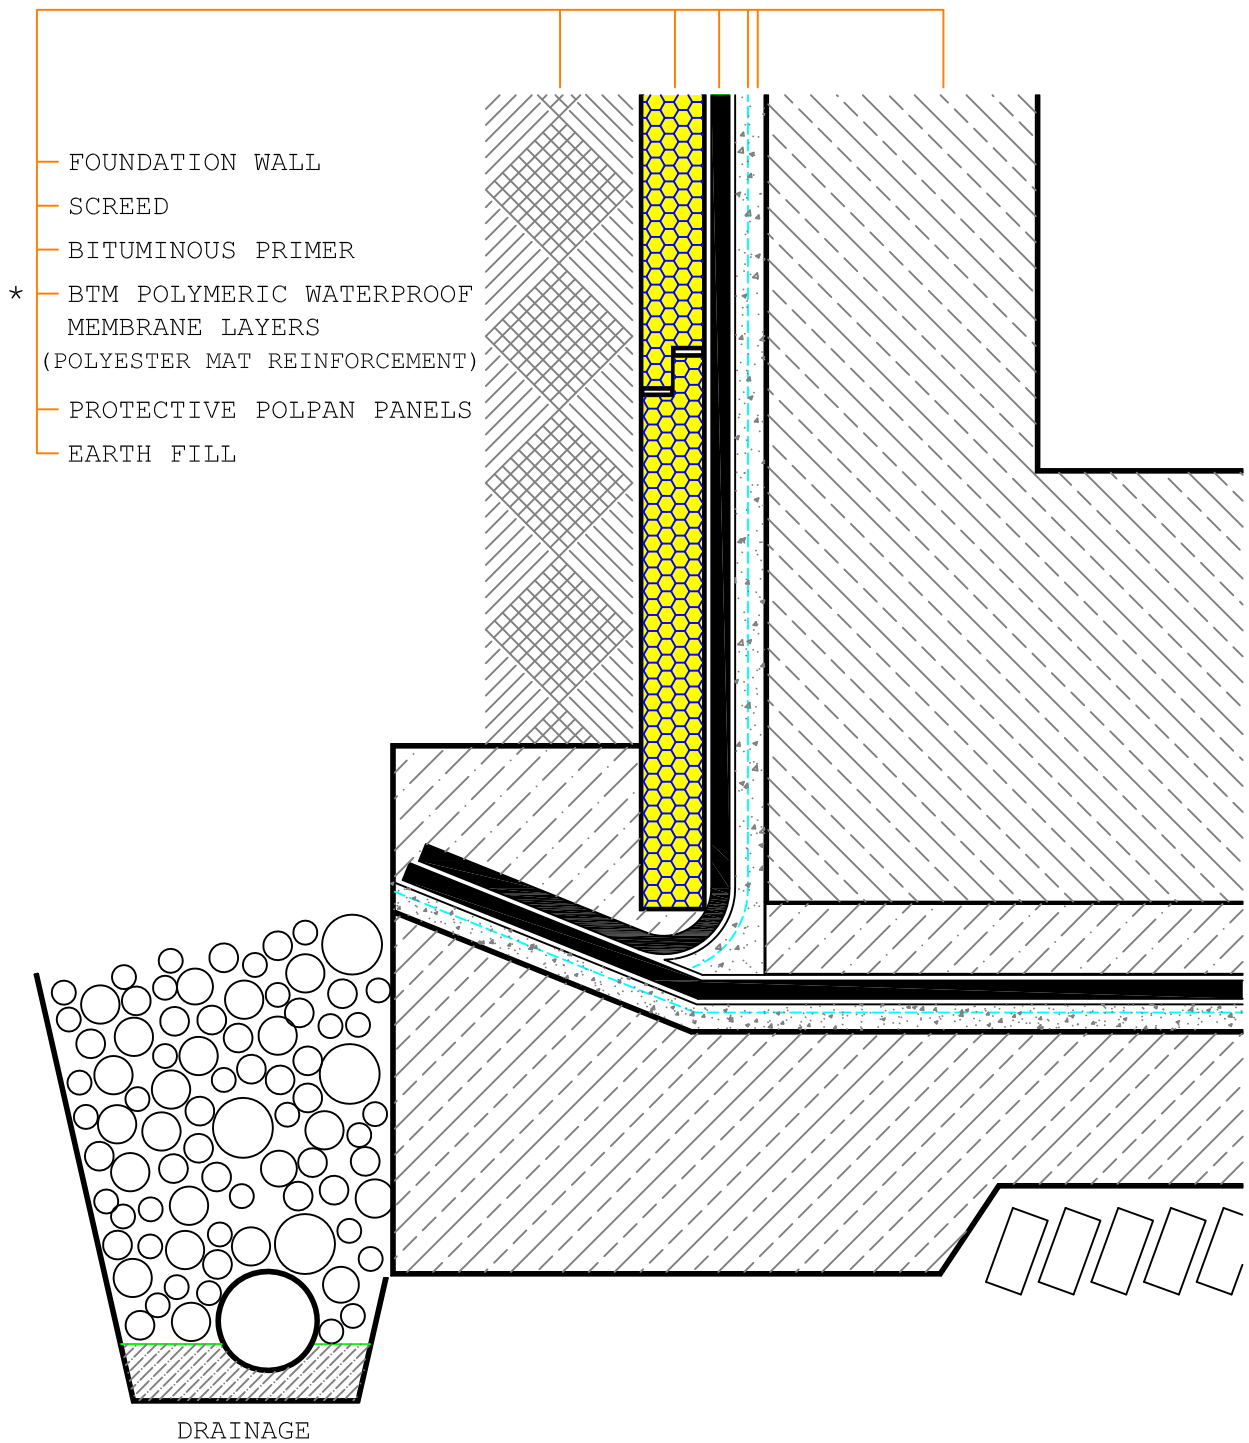

\* Please consult BTM OFFICES for the types of ELASTOBİT, PLASTOBİT and POLİBİT waterproof membranes

not to scale