


## REINFORCED CONCRETE PITCHED ROOF (INSULATED-BATTENED SYSTEM)

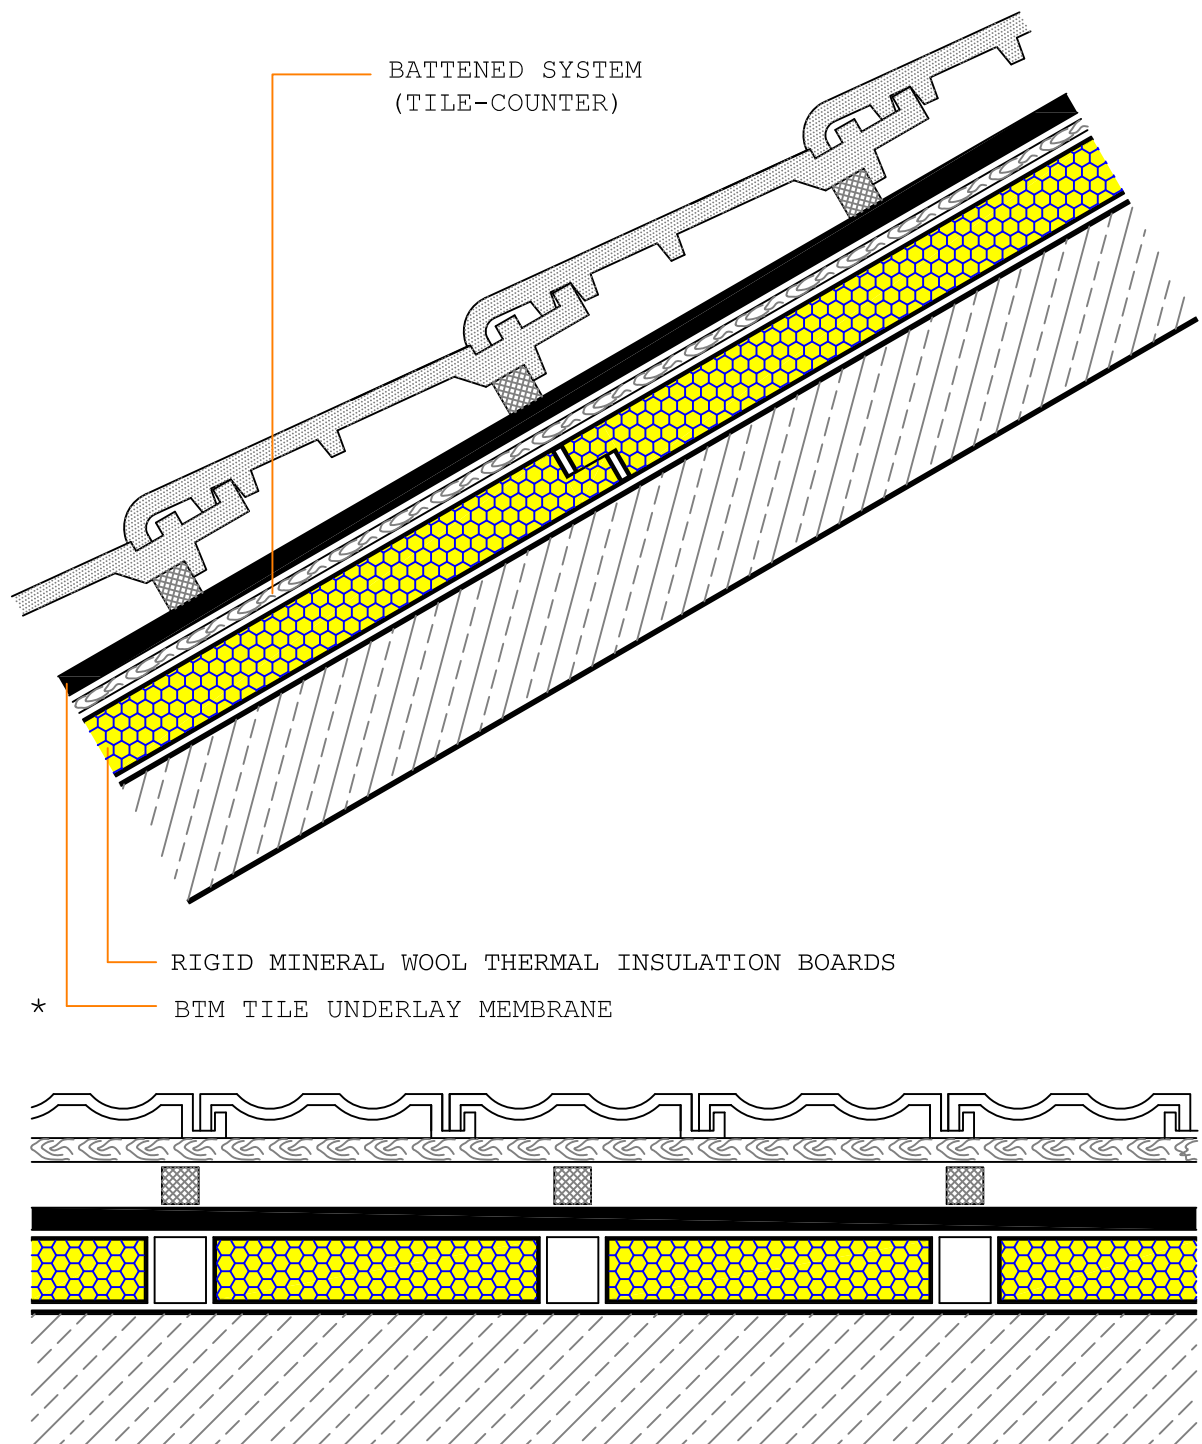

\* Please consult BTM OFFICES for the types and application methods  
of TILE-UNDERLAY MEMBRANE

not to scale